

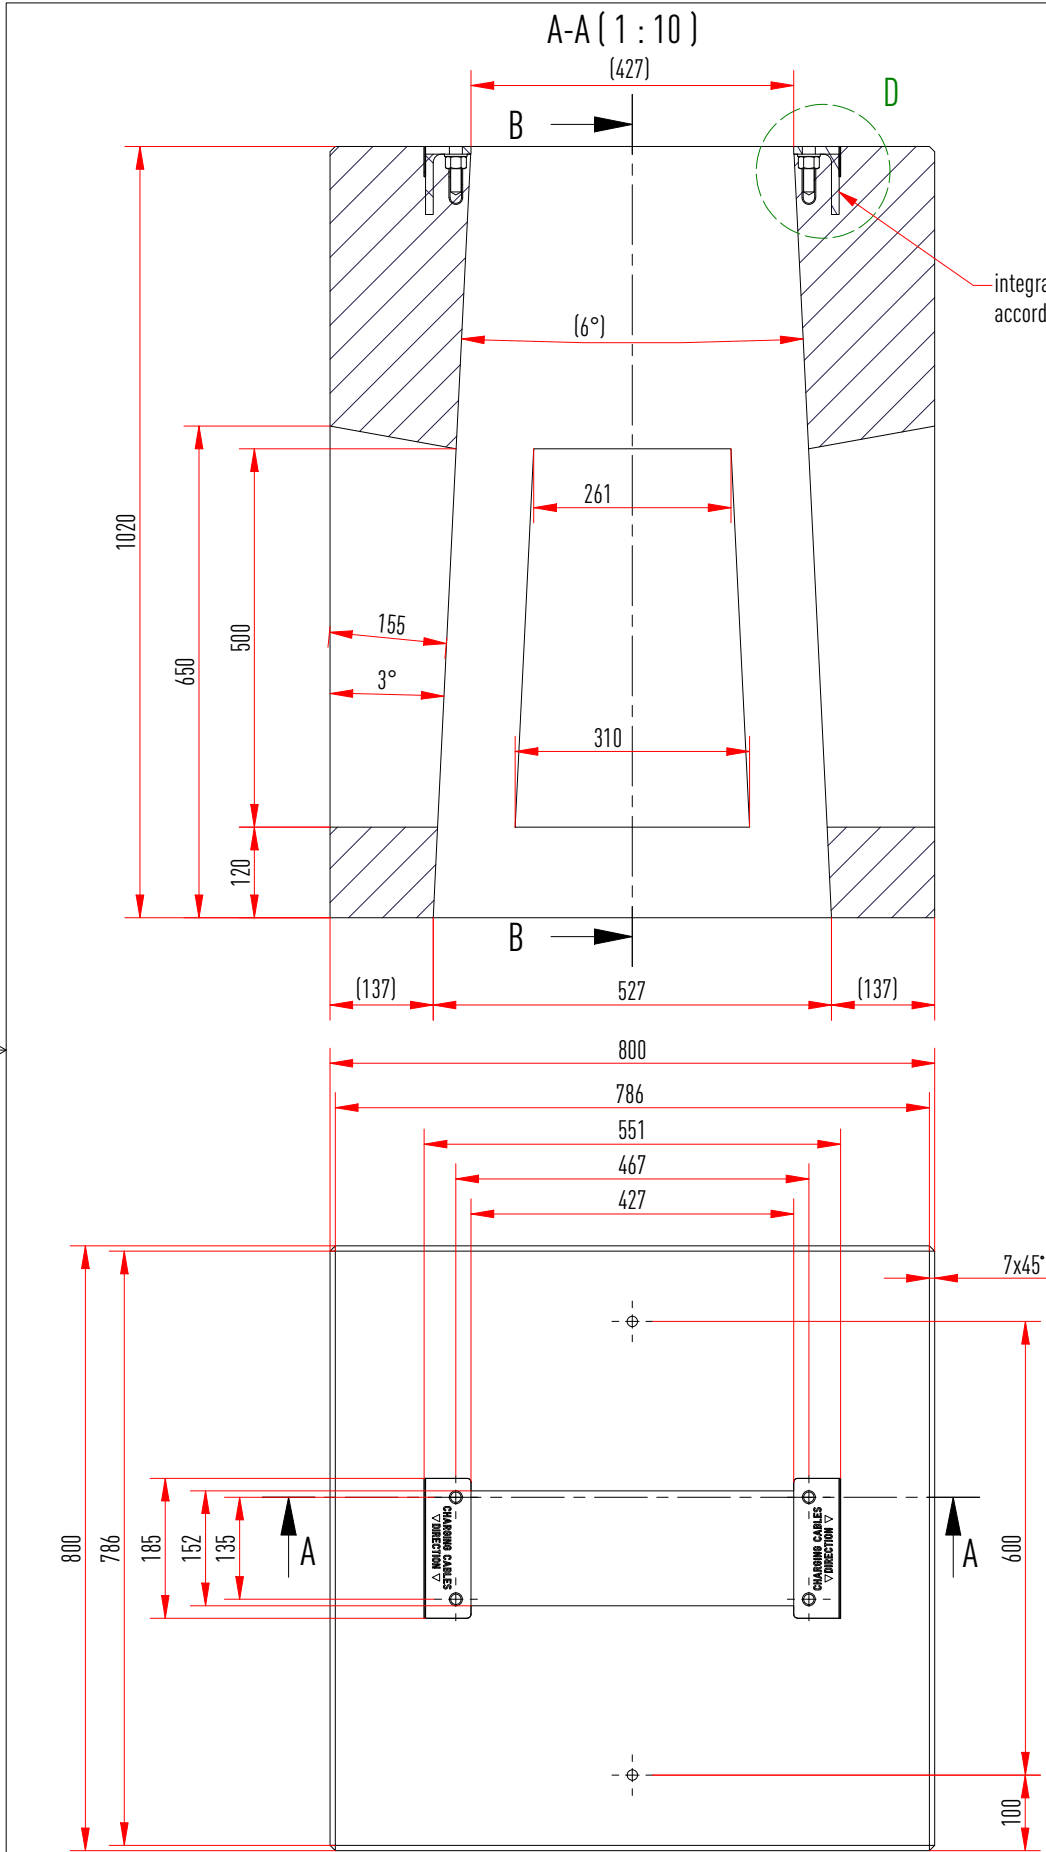


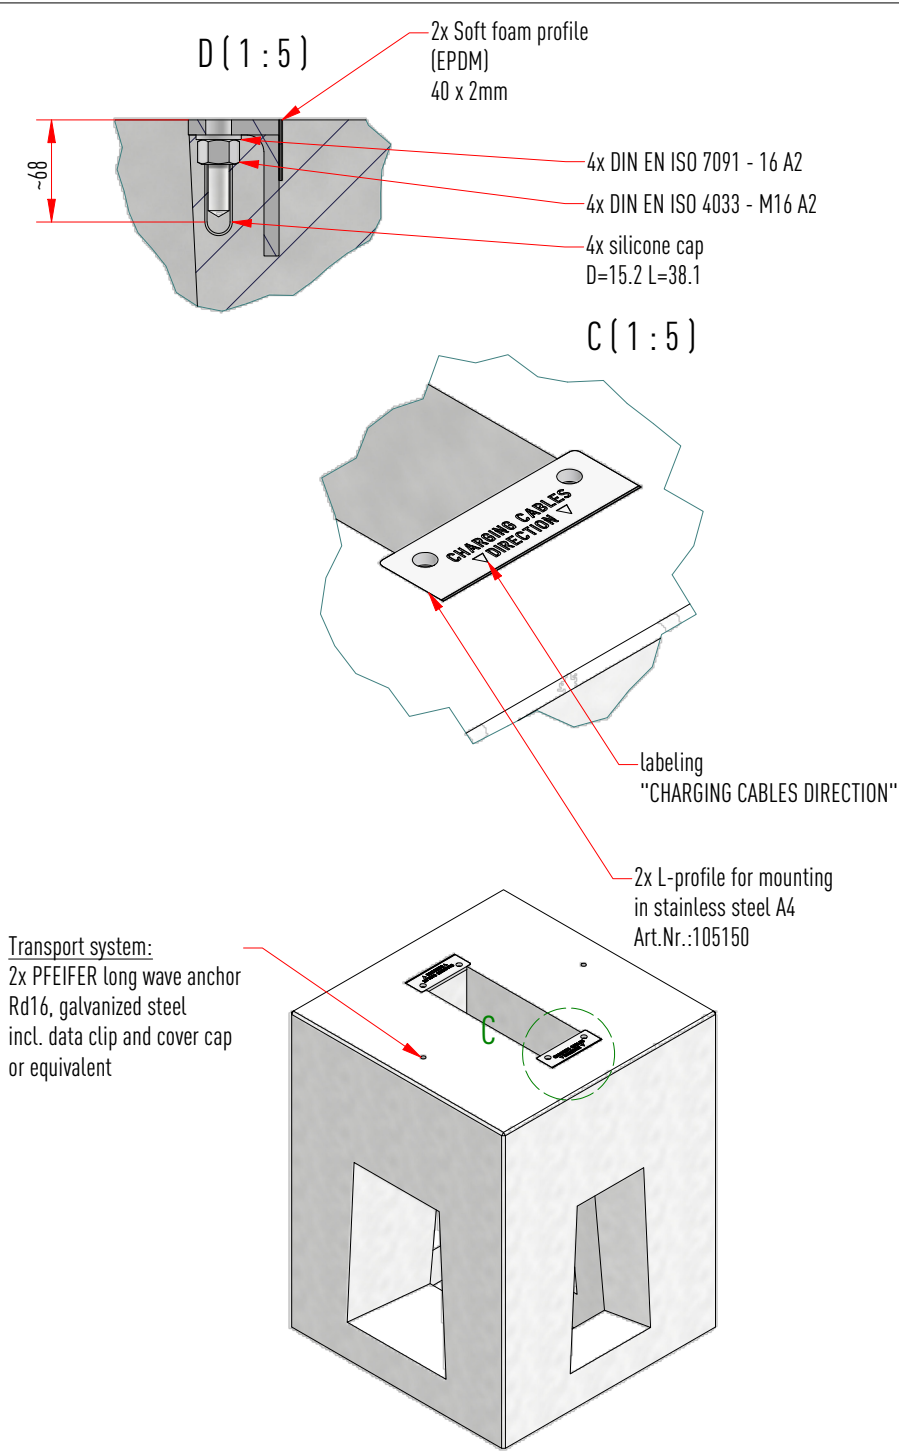

Transport anchor:					
Dynamic factor	β	Z (with β max)	Installation	transverse loading	Number of anchors*
1,3 (Transport)	0-45°	1,4	surface installation	No	2
Tower crane, gantry crane, mobile crane					

* Equalizing sling required for 4 load-bearing anchors

** Design of the fastening system according to customer requirements. Permissible loads for axial or transverse tension according to manufacturer specifications. Technical planning/design must be carried out afterwards by the customer/structural engineer.

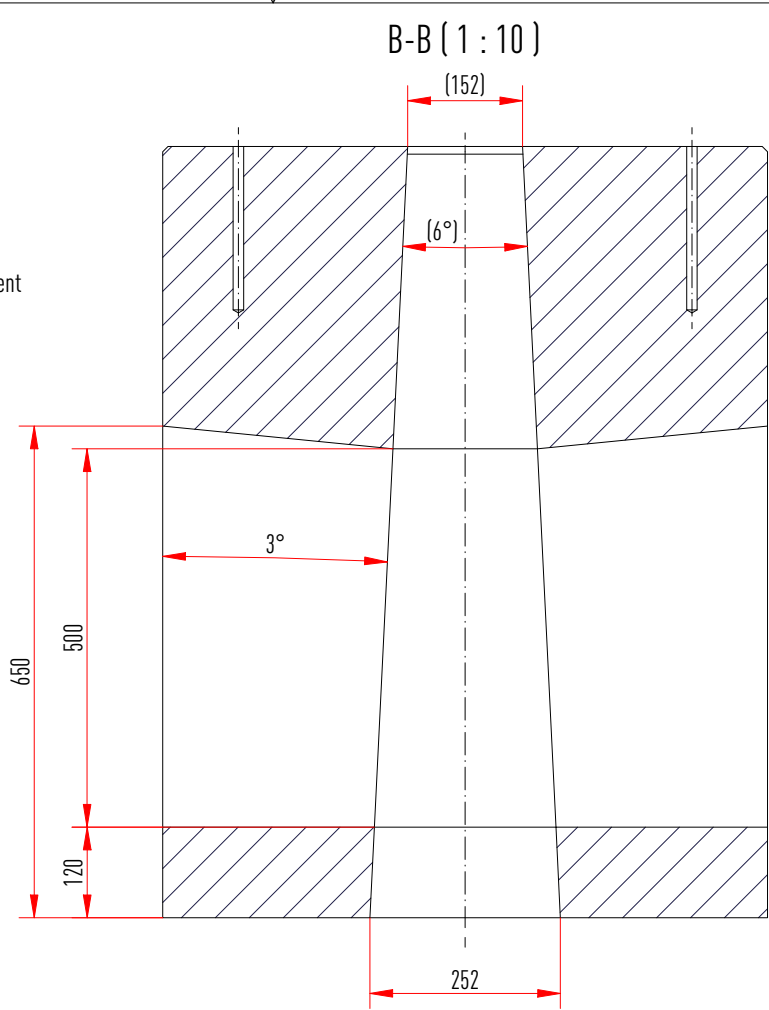

Rev04	T-Fix anchor removed / hexagon nut, washer and silicone cap added	08.08.2025	leersink
Rev03	Adapter plate adapted to L-profile steel / geometry of the inside breakout and side breakouts adapted	25.07.2025	leersink
Rev02	Draft angle changed from 2° to 6° and direction modified, 4x labeling added and embossing in adapter plate specified	30.05.2025	jrein
Rev01	Geometry adjusted and adapter plate added	23.05.2025	jrein
Revision	Discription of change	Date	Approved by
Revision			
KORTMANN		Weight: 1043 Kg	Concrete: 996 Kg
Kortmann Beton GmbH & Co. KG Holmers Kamp 6 48465 Schüttorf info@kortmann-beton.de www.kortmann-beton.de		Reinforcement: 43 Kg	Adapter: 4 Kg
Document status: Approved		Material:	
Non-dimensioned edges ISO 13715		EV Charging Station Foundation Dispenser Car – HYC 1000 für Alpitronic – 800x800x1020 mm	
General tolerances according to:		Drawing Number:	
- DIN EN ISO 9013-232		KB-0001580	
- ISO 2768-cK		1/1	
- DIN EN ISO 13920 B		Article Number: 105023 Rev04	